



OAKWOOD JUNIOR/SENIOR HIGH SCHOOL
Campus Aerial Image

--- 5.00 ACRES

1200 Far Hills Ave., Oakwood, OH 45419



SCALE: N.T.S.


SH SENIOR HIGH SCHOOL

HS JUNIOR HIGH SCHOOL





LegatKingscott
ARCHITECTS INTERIOR DESIGNERS PLANNERS



Oakwood School District
Junior/Senior High School
Plot Plan


GRADE CONFIGURATION: 7-12
CURRENT ENROLLMENT: 1062
CONSTRUCTION DATES: 1927, 1932, 1960,
1969, 1989, & 2003
ACREAGE: 5.00
EXISTING BUILDING AREA: 178,238 SF
SQUARE FOOTAGE PER STUDENT: 167.83

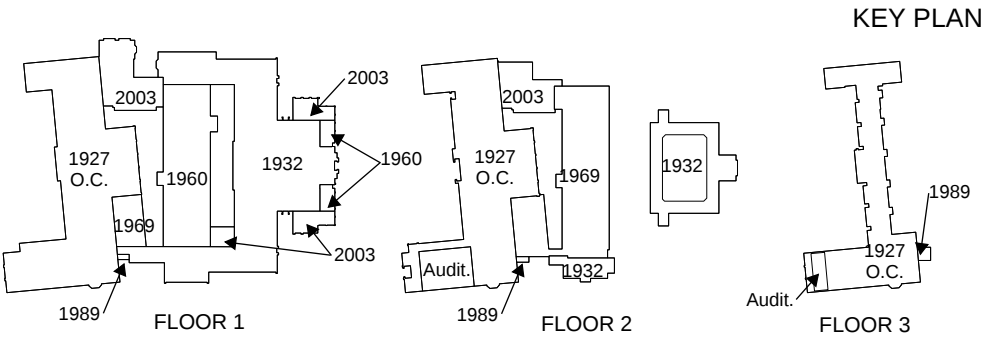

- 1927 Original Construction
- 1932 Addition
- 1960 Addition
- 1969 Addition
- 1989 Addition
- 2003 Addition

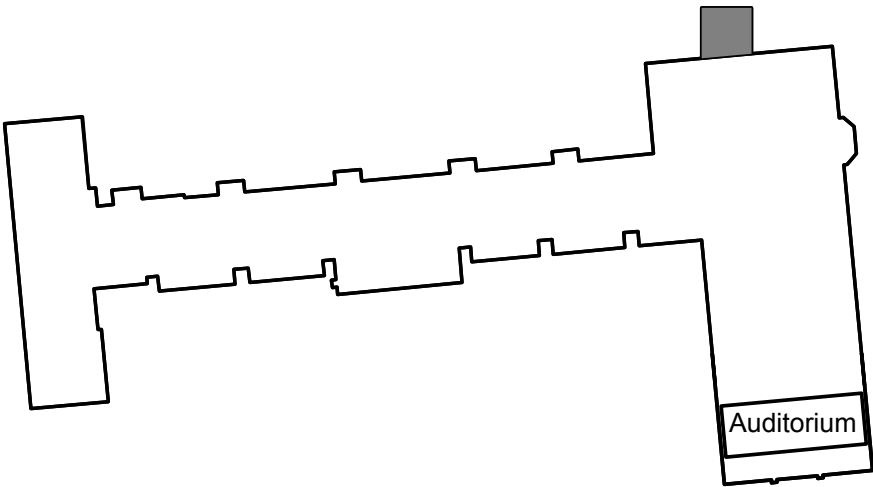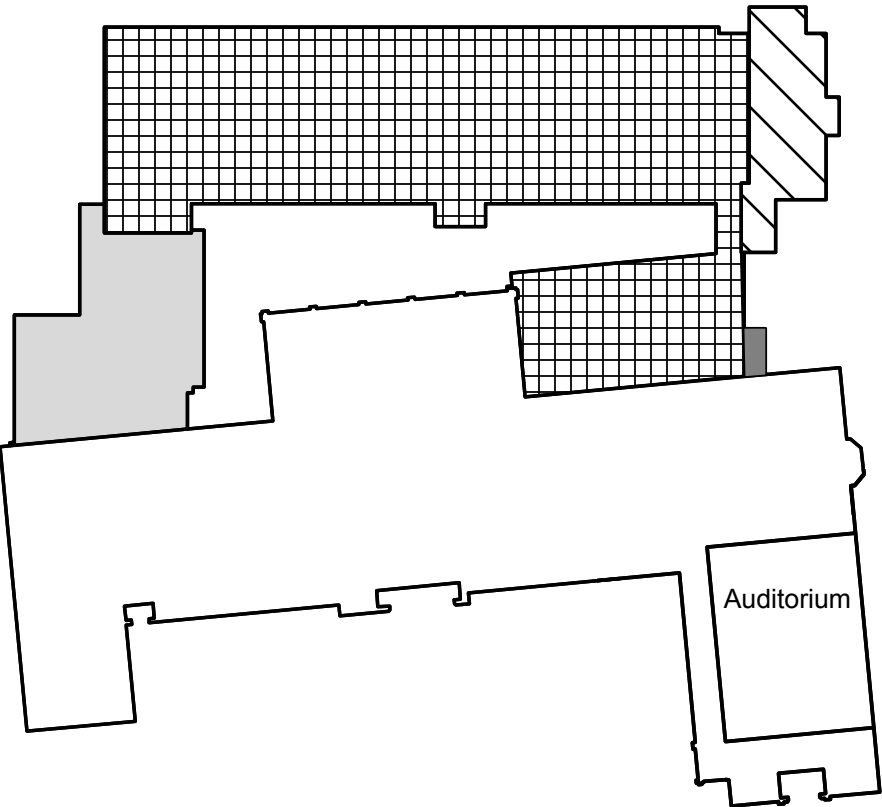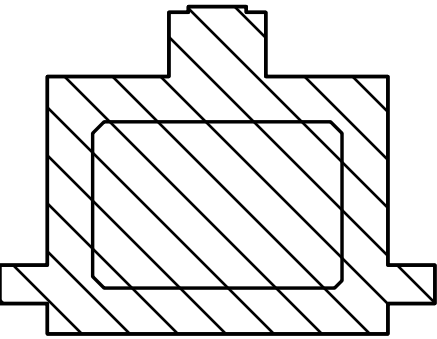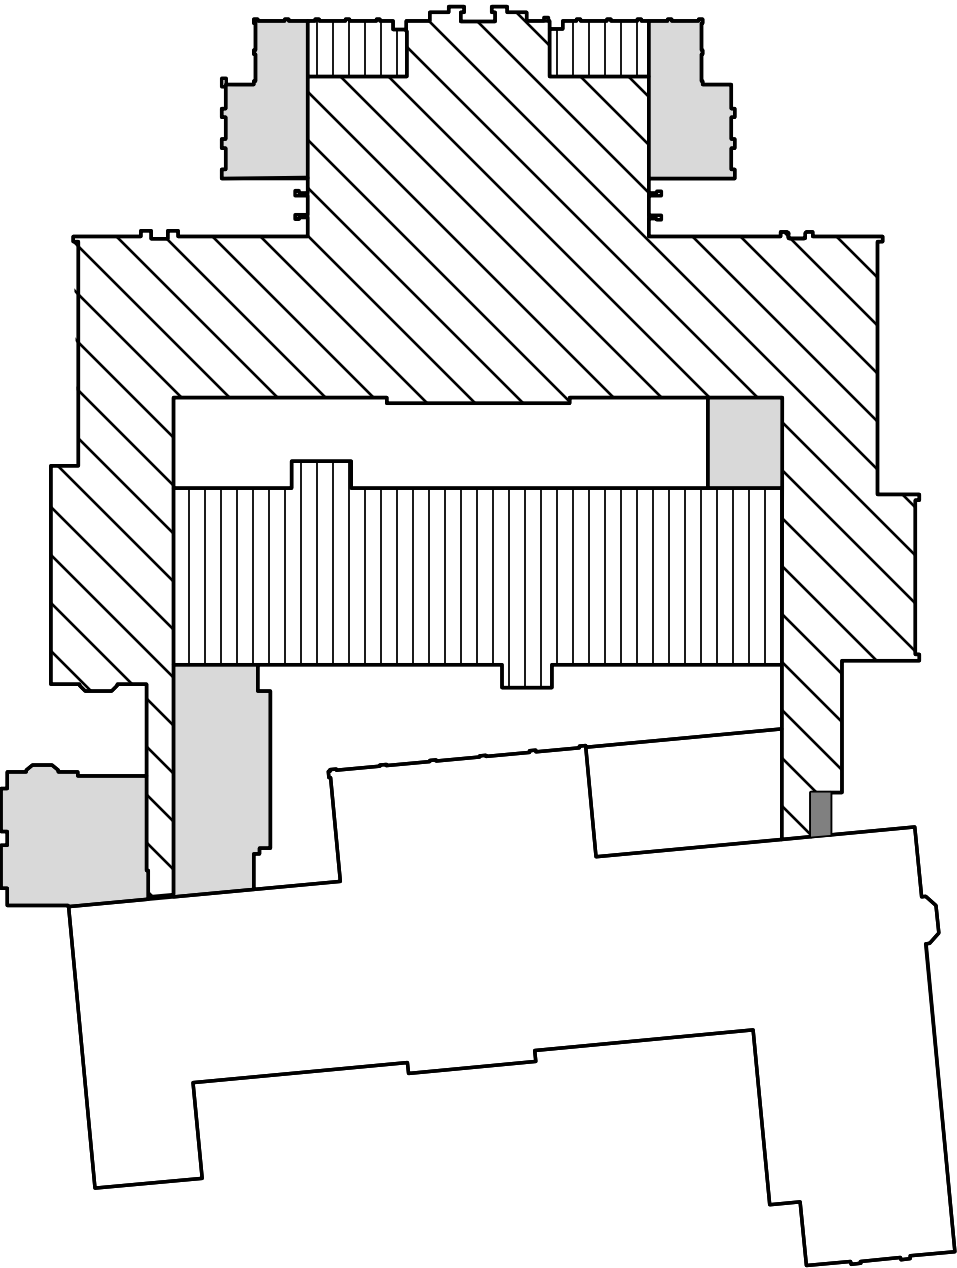

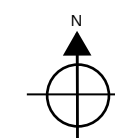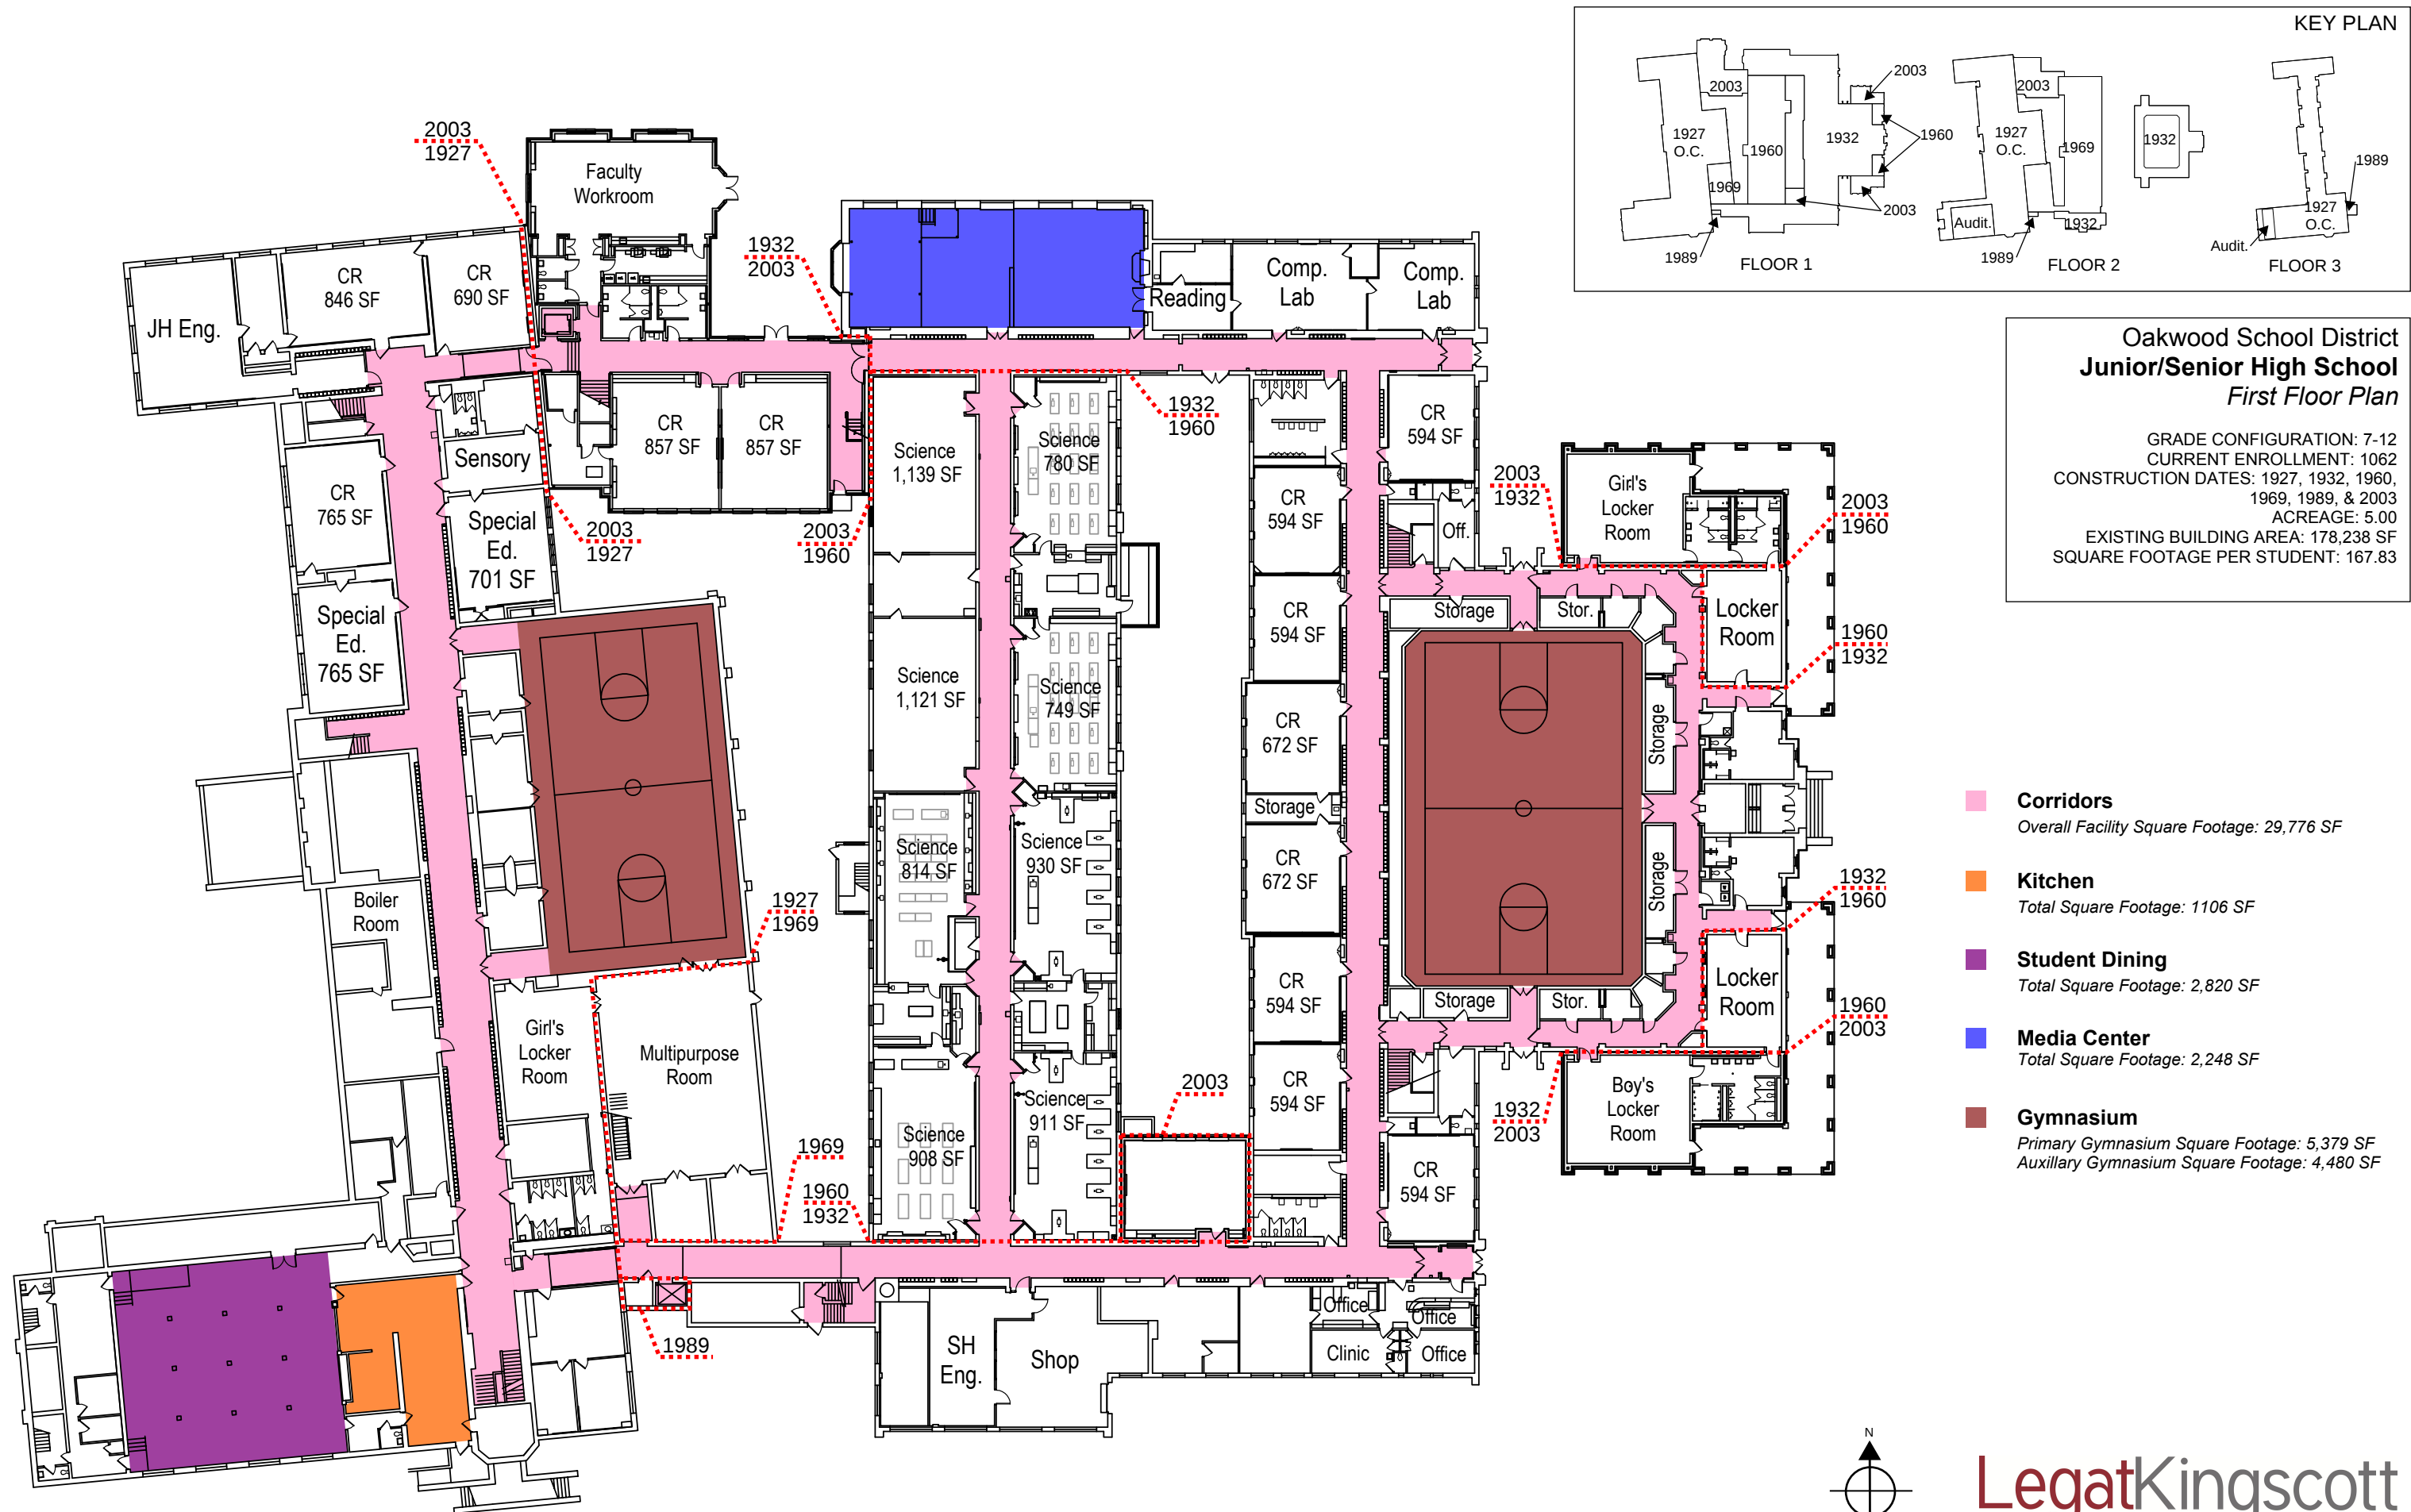



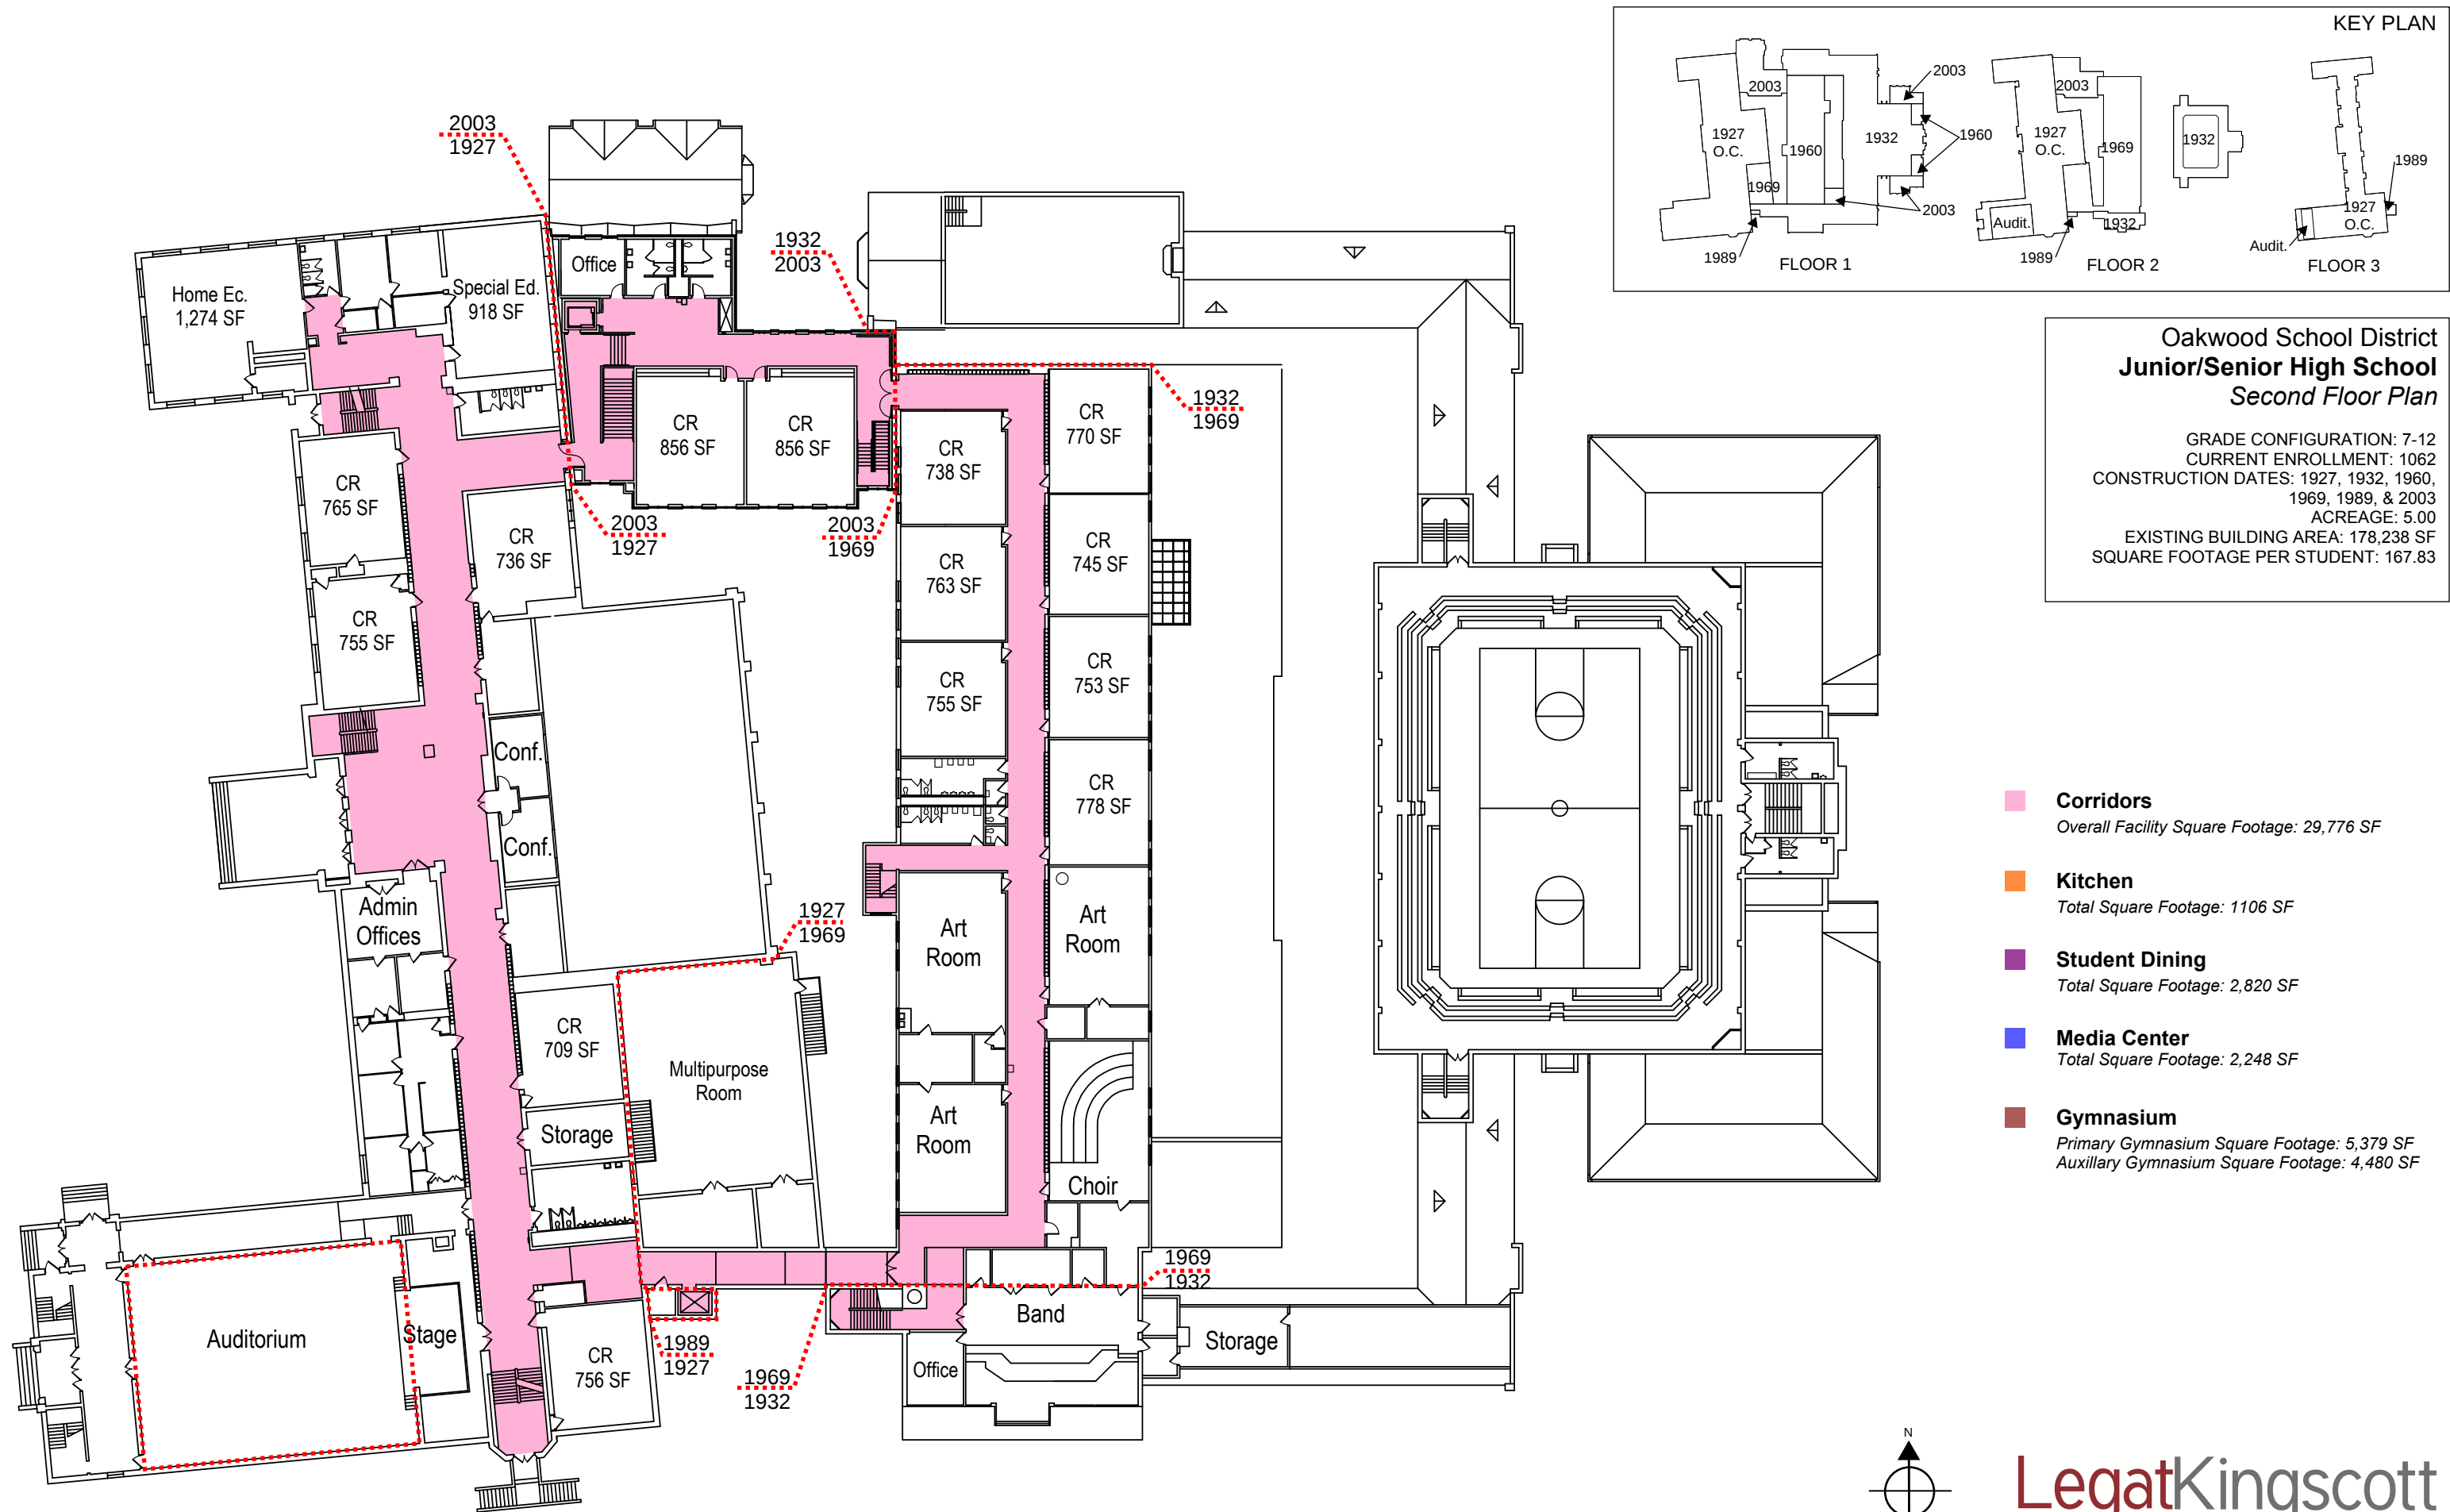


**Oakwood School District
Junior/Senior High School
Second Floor Plan**

GRADE CONFIGURATION: 7-12
CURRENT ENROLLMENT: 1062
CONSTRUCTION DATES: 1927, 1932, 1960,
1969, 1989, & 2003
ACREAGE: 5.00
EXISTING BUILDING AREA: 178,238 SF
SQUARE FOOTAGE PER STUDENT: 167.83

- Corridors**
Overall Facility Square Footage: 29,776 SF
- Kitchen**
Total Square Footage: 1106 SF
- Student Dining**
Total Square Footage: 2,820 SF
- Media Center**
Total Square Footage: 2,248 SF
- Gymnasium**
Primary Gymnasium Square Footage: 5,379 SF
Auxiliary Gymnasium Square Footage: 4,480 SF

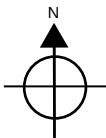

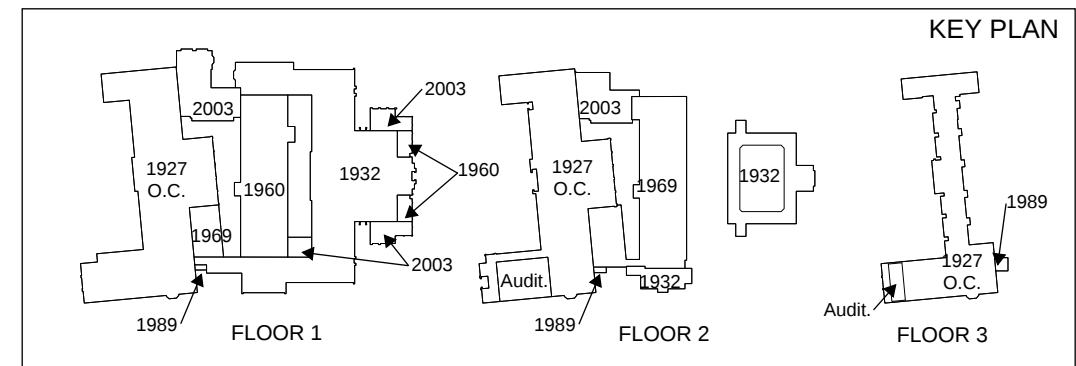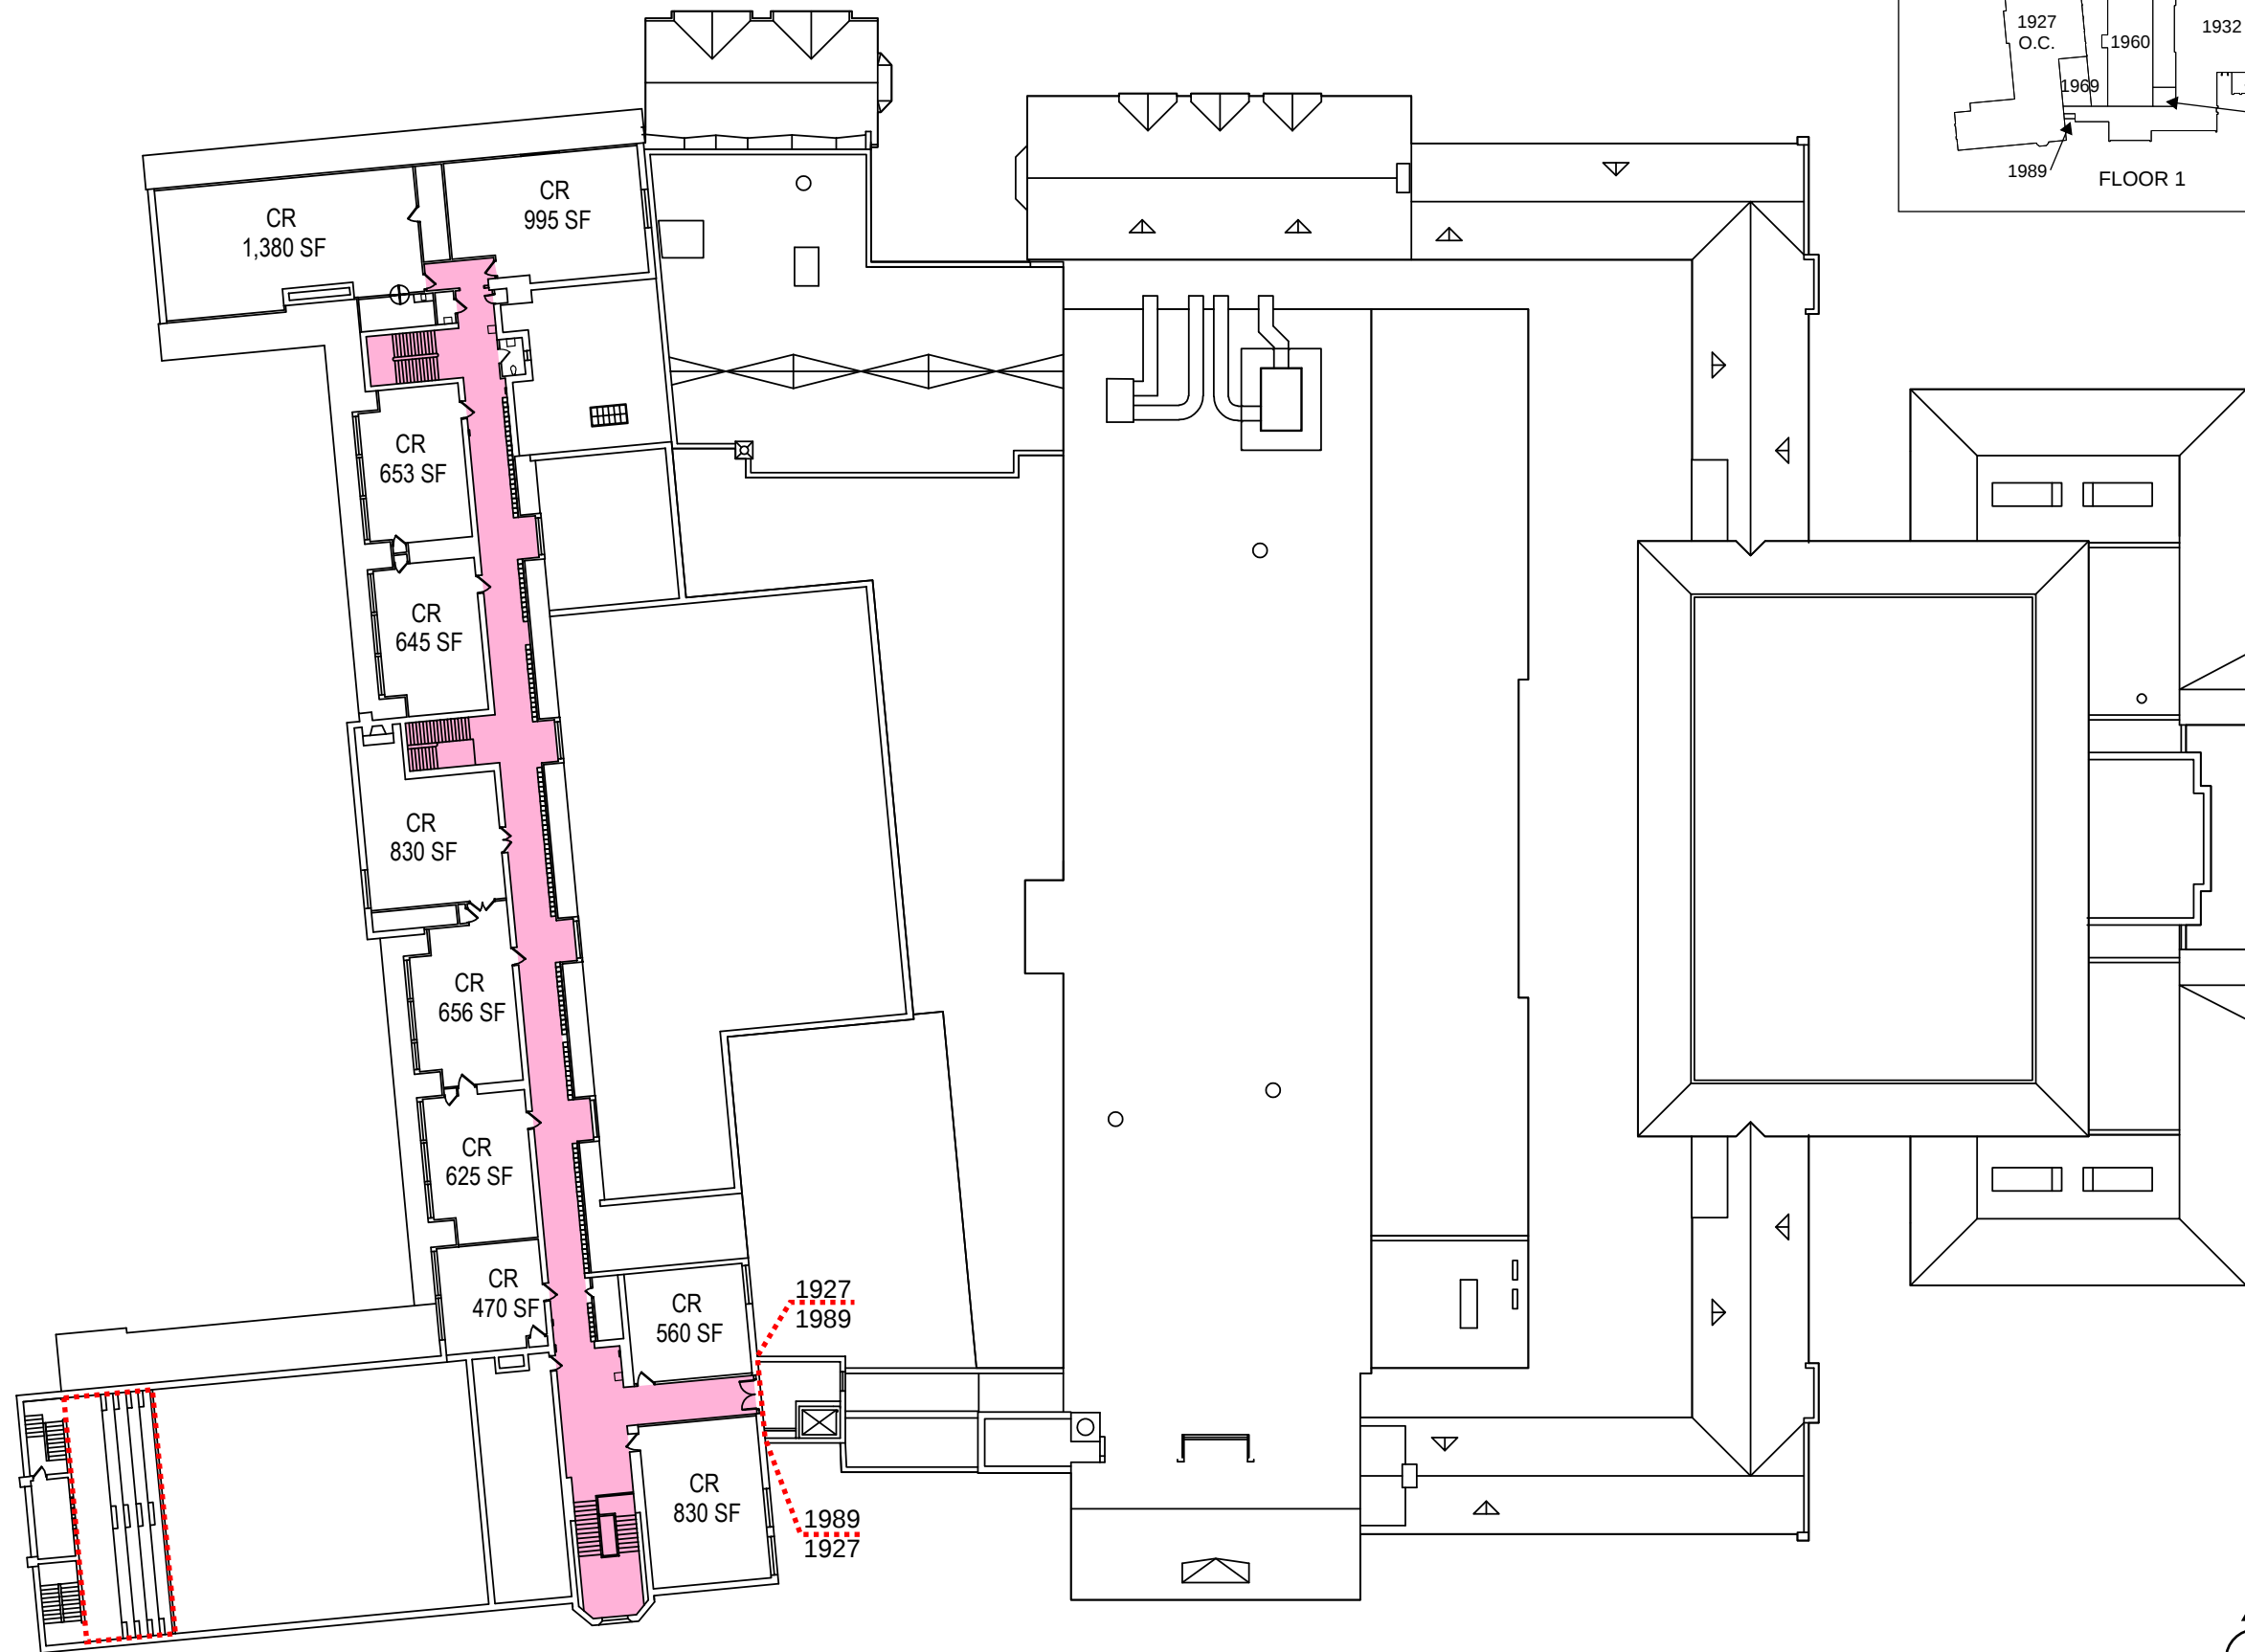

**Oakwood School District
Junior/Senior High School
First Floor Plan**

GRADE CONFIGURATION: 7-12
 CURRENT ENROLLMENT: 1062
 CONSTRUCTION DATES: 1927, 1932, 1960,
 1969, 1989, & 2003
 ACREAGE: 5.00
 EXISTING BUILDING AREA: 178,238 SF
 SQUARE FOOTAGE PER STUDENT: 167.83

- Corridors**
 Overall Facility Square Footage: 29,776 SF
- Kitchen**
 Total Square Footage: 1106 SF
- Student Dining**
 Total Square Footage: 2,820 SF
- Media Center**
 Total Square Footage: 2,248 SF
- Gymnasium**
 Primary Gymnasium Square Footage: 5,379 SF
 Auxillary Gymnasium Square Footage: 4,480 SF

